




Kirtlington Park
Drawing: Ground Floor
Scale: 1:150
Date: 06.08.2020

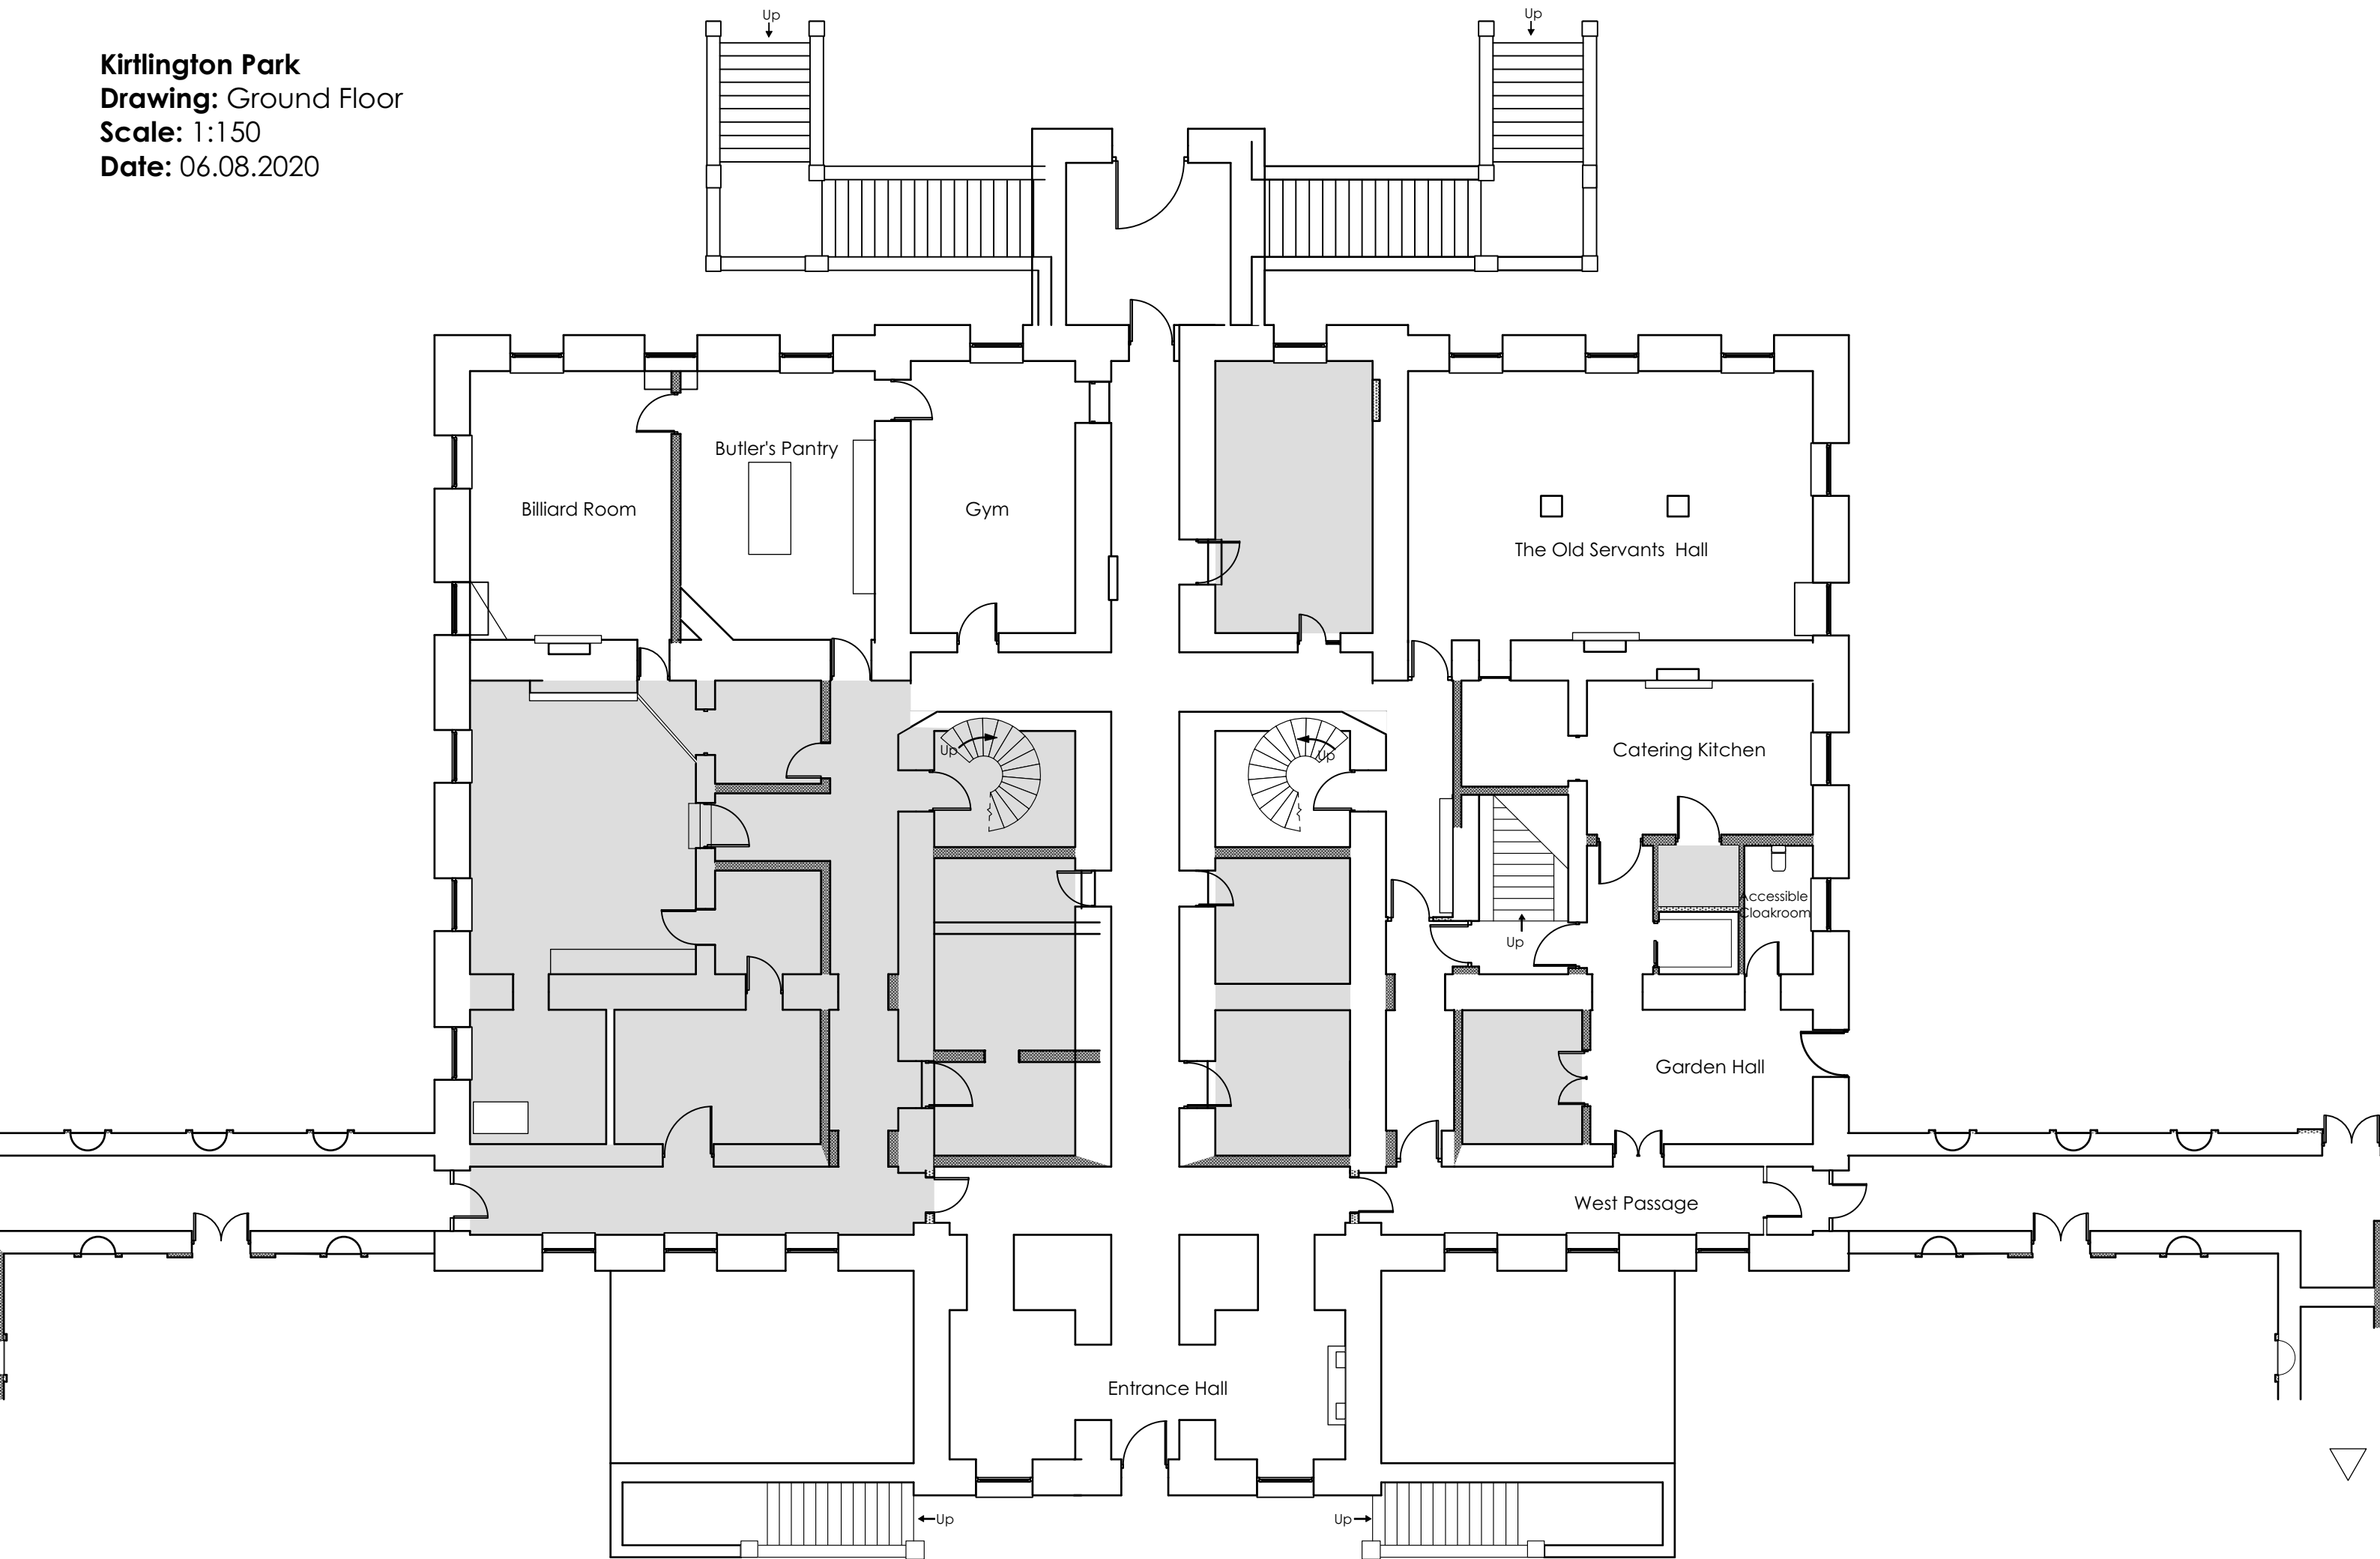

Kirtlington Park
Drawing: First Floor
Scale: 1:150
Date: 10.08.2020

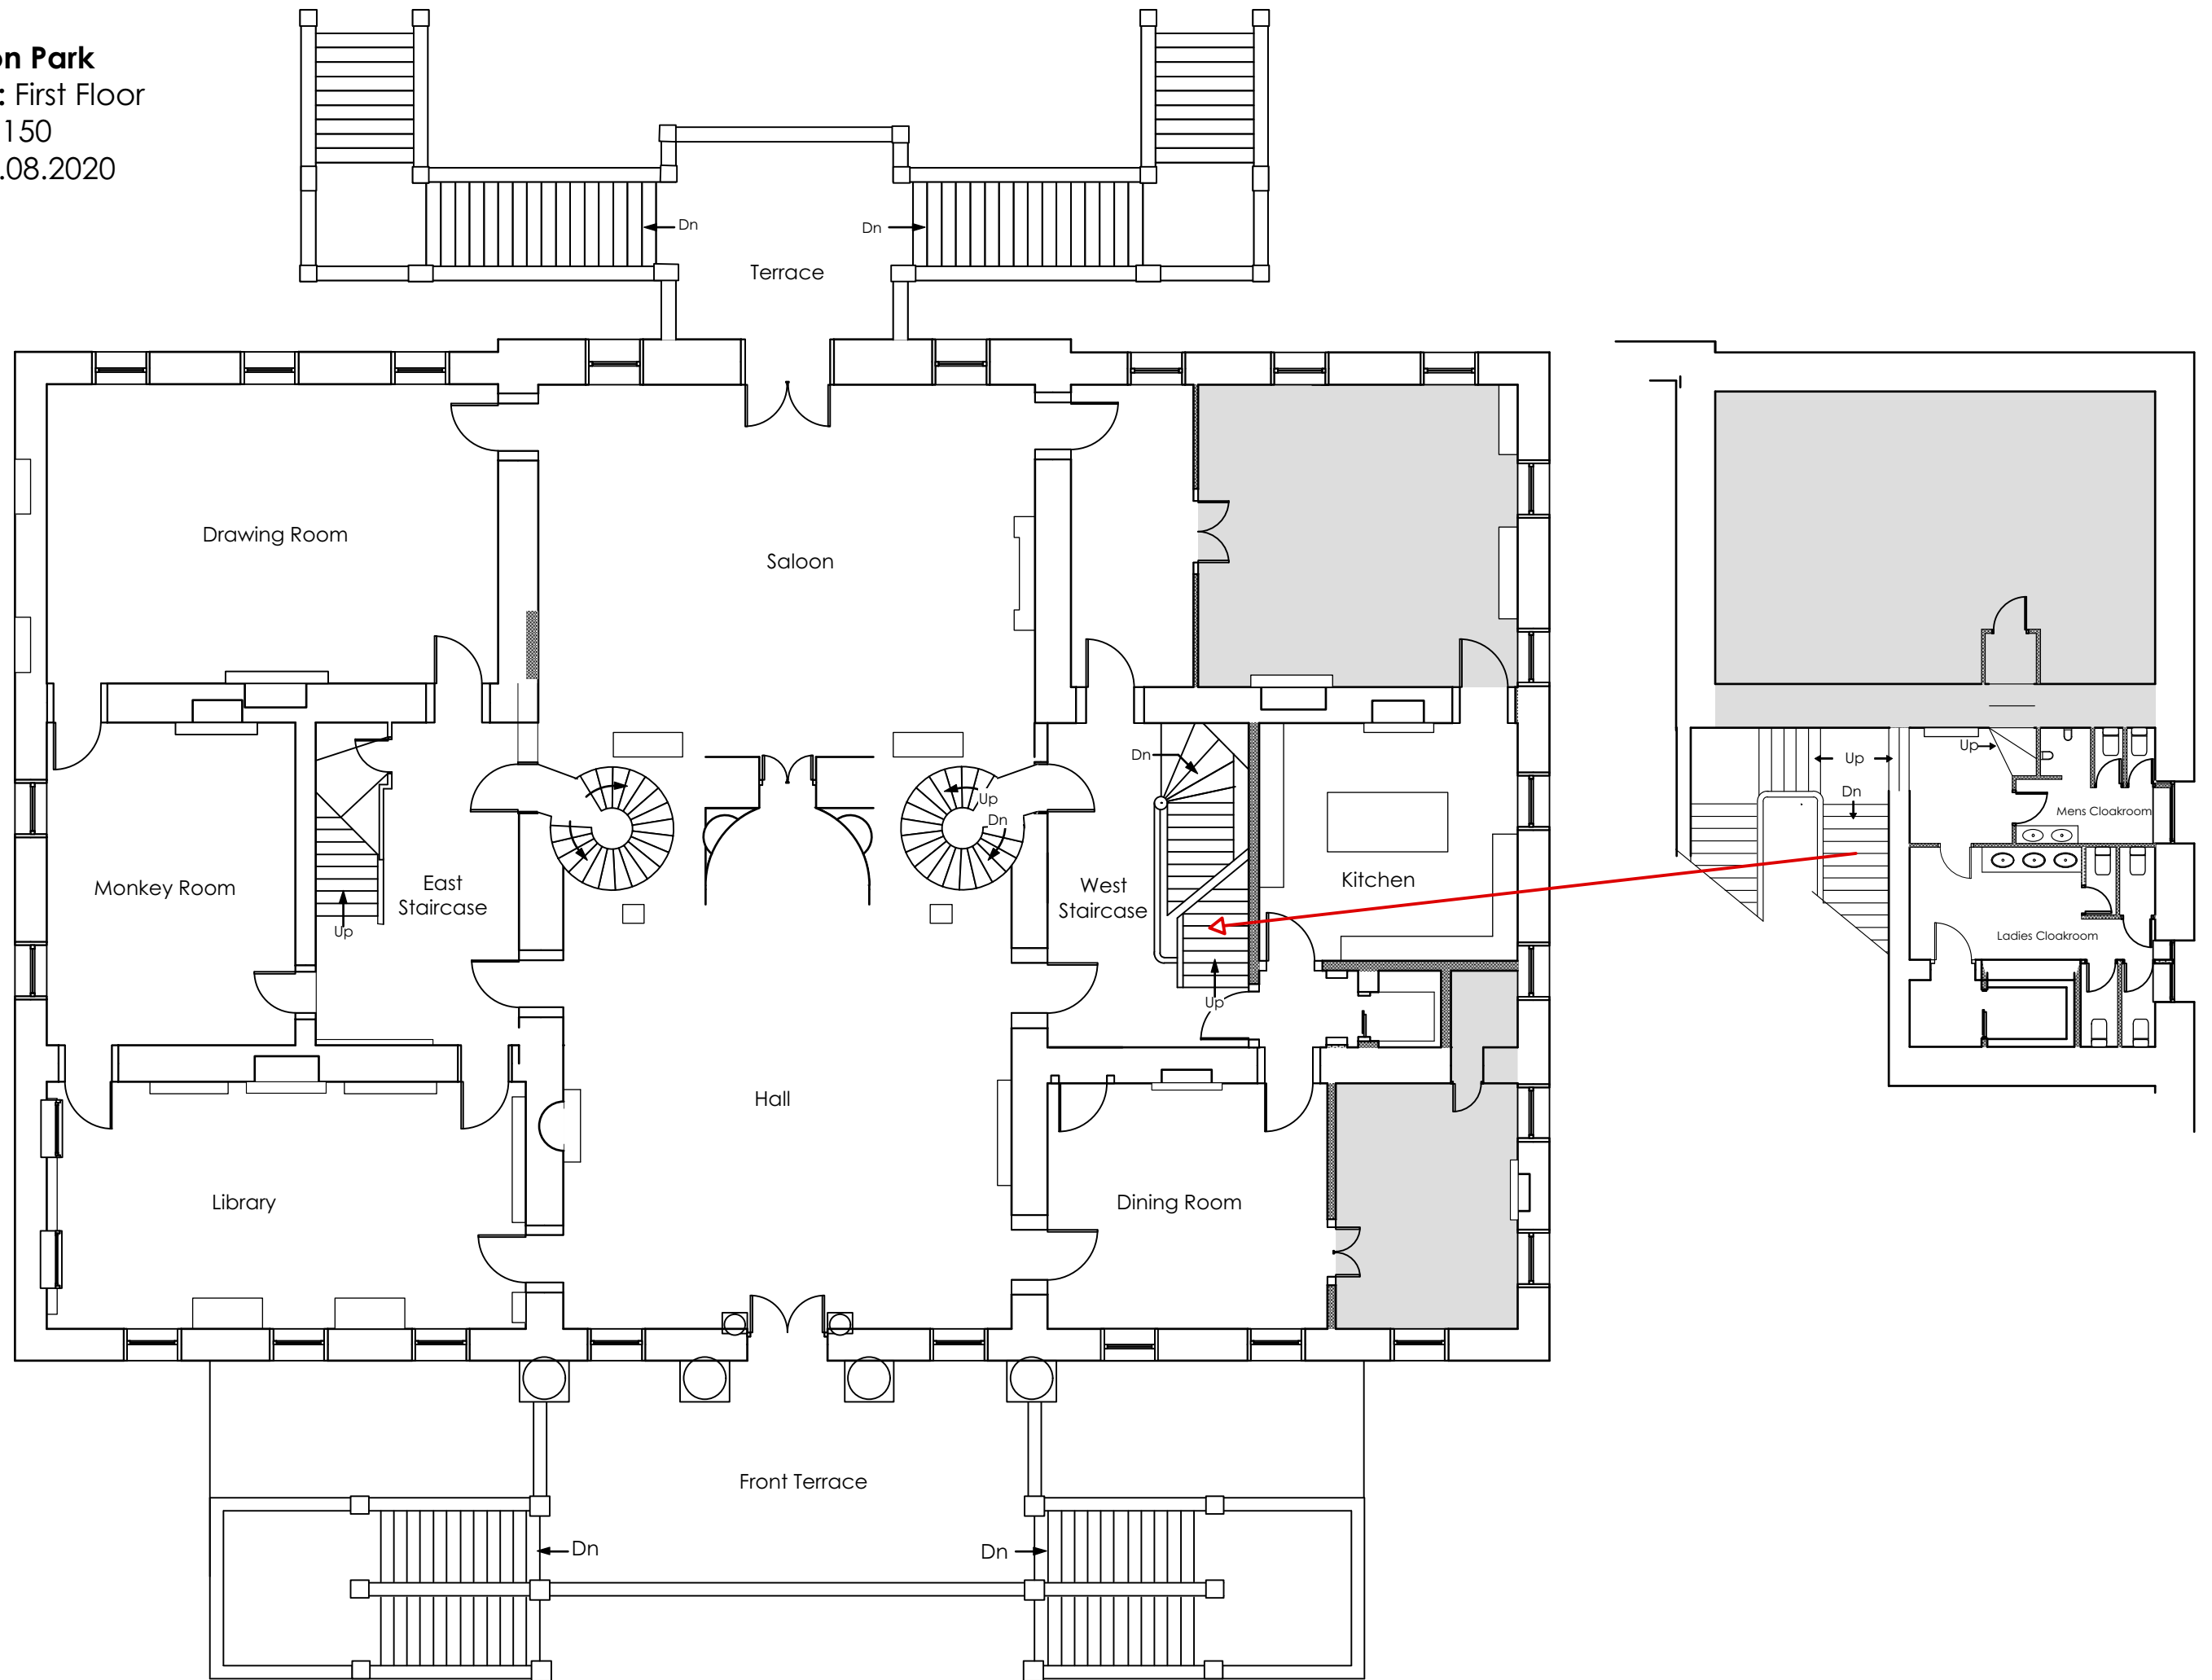

Kirtlington Park
Drawing: Second Floor
Scale: 1:150
Date: 06.08.2020

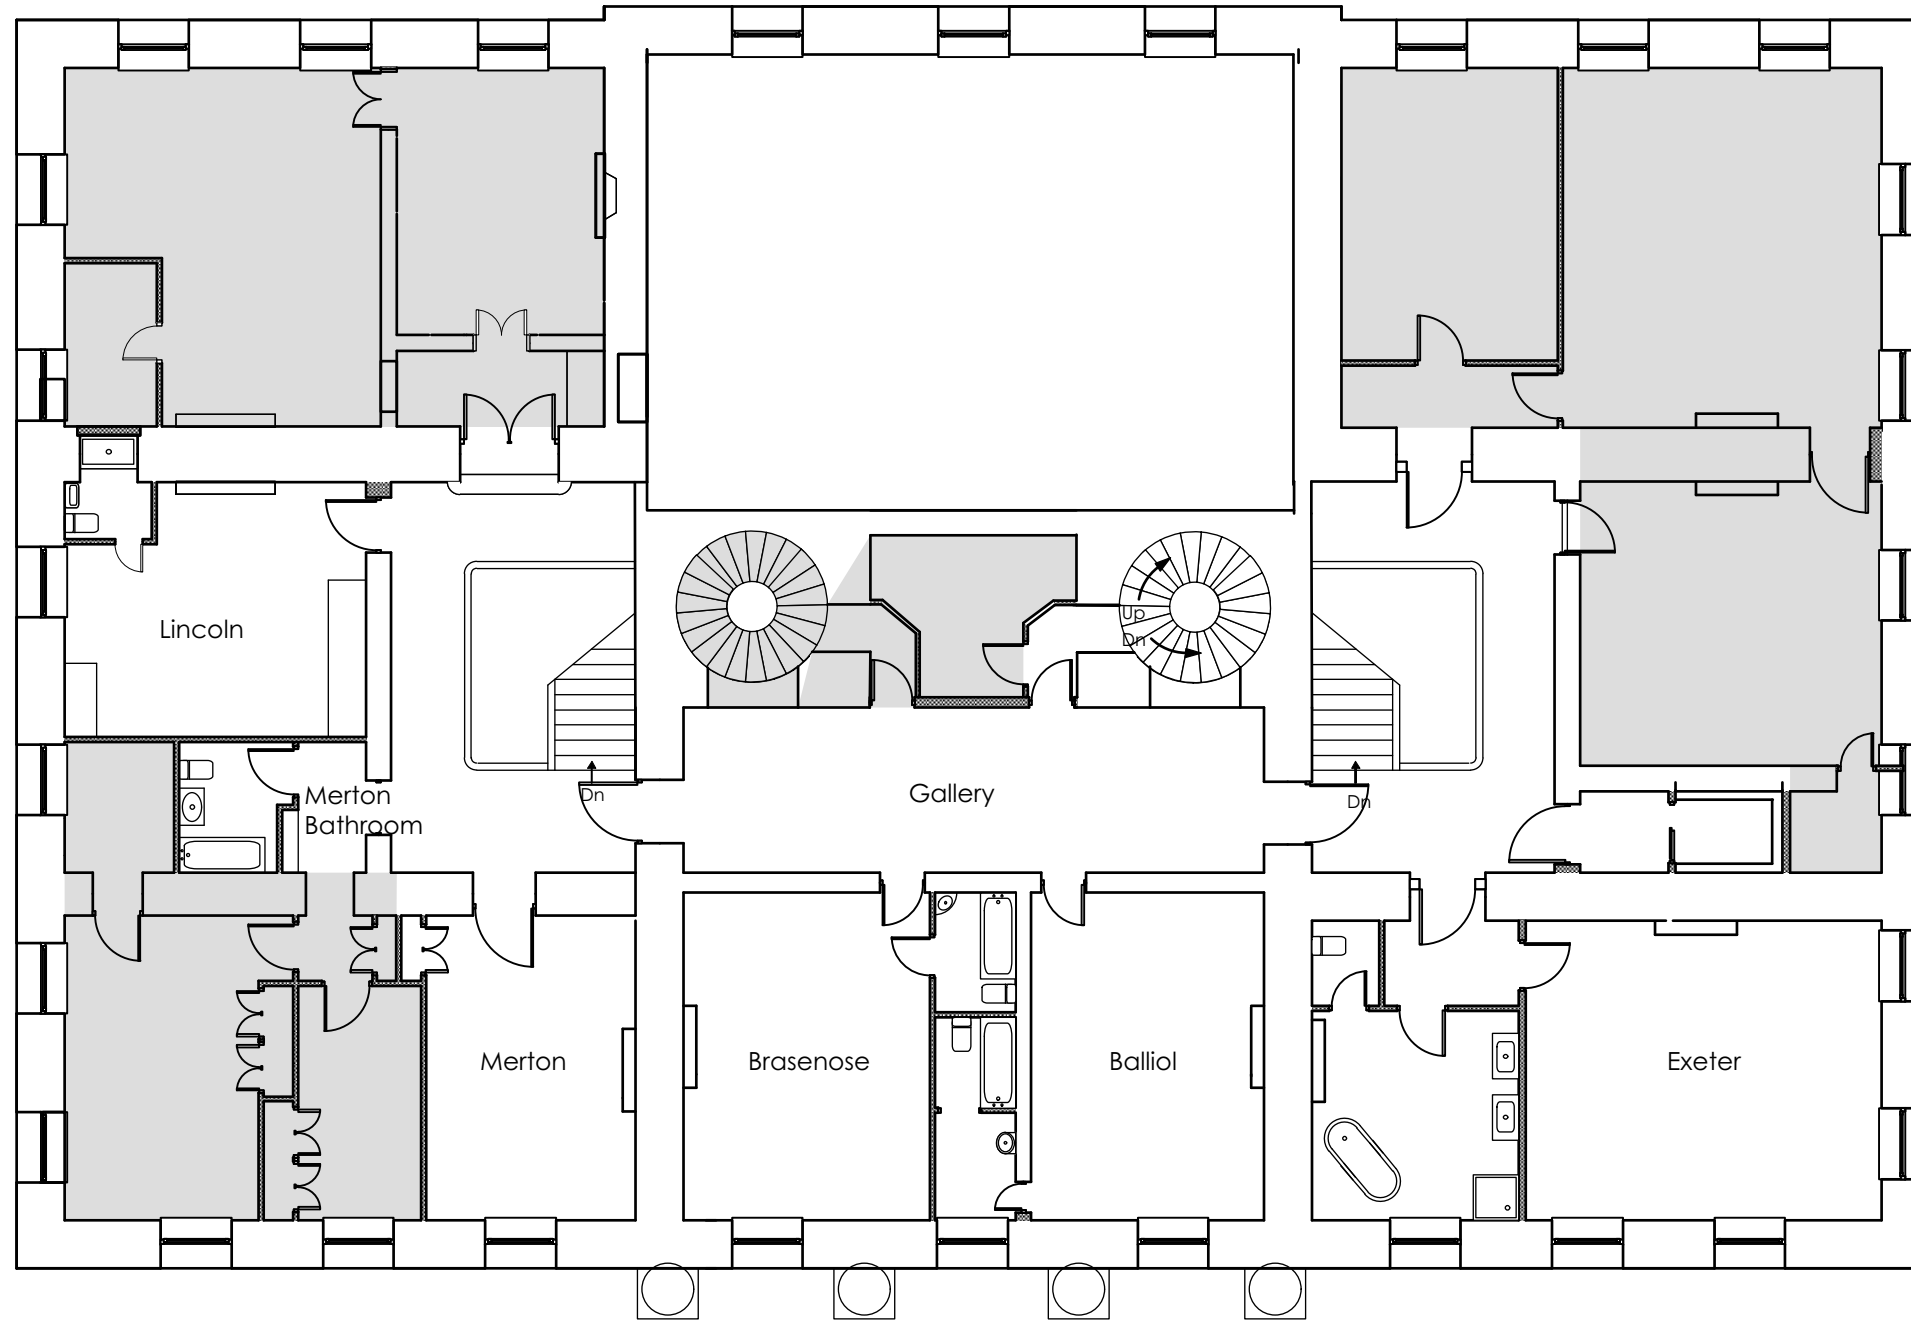

Kirtlington Park
Drawing: Third Floor
Scale: 1:150
Date: 06.08.2020

